




Short Span BCI® & AJS® Joist Applications
Top Flange 1/2" Deep Notch Allowance

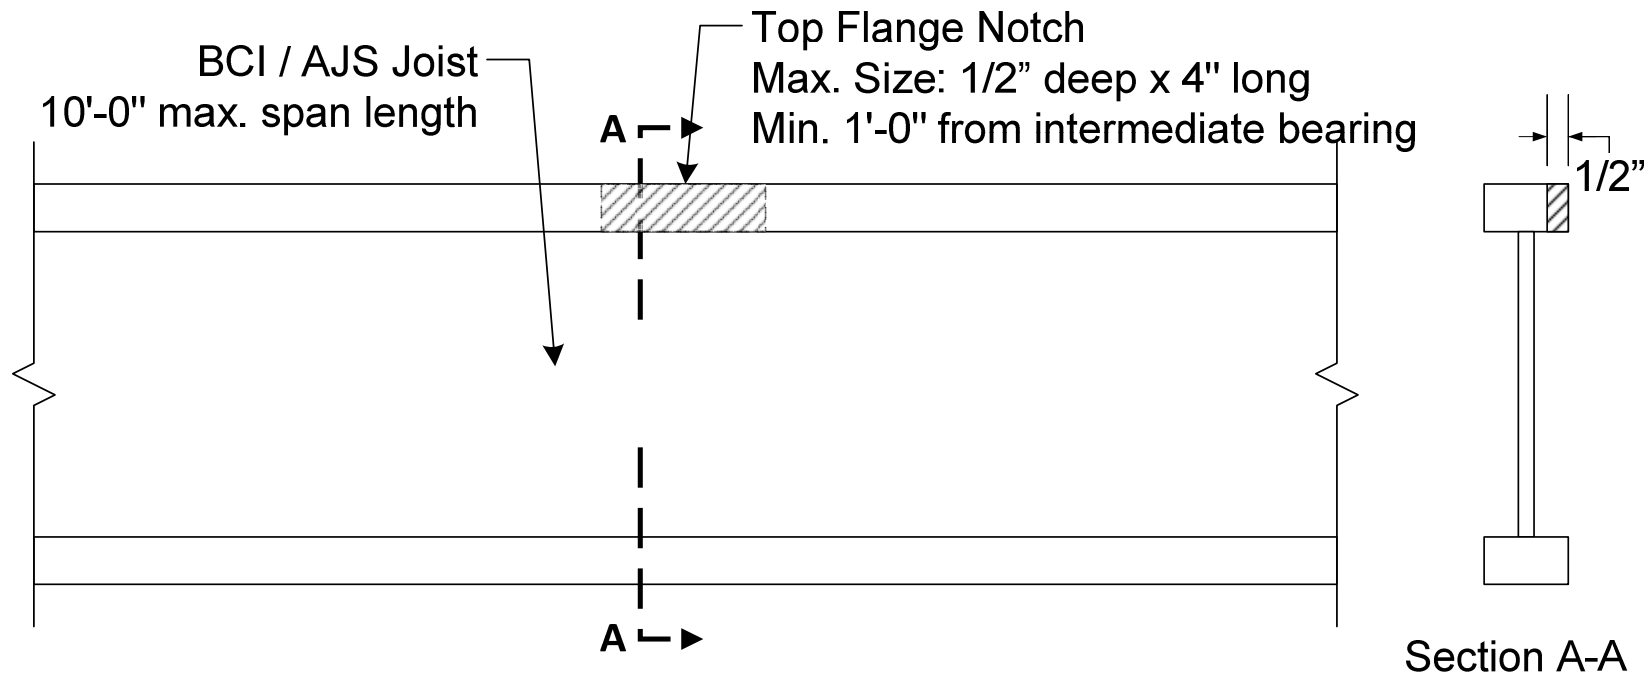

- **No reinforcement or repair required for the notched flange condition shown above in joist applications where all span lengths do not exceed 10'-0" and notch is at least 1'-0" from intermediate bearings. Allowance does not apply to joists with cantilevered spans.**
- **Allowance valid for uniformly loaded joists only, with design load not exceeding 40 psf live load and 15 psf dead load and joist spacing not exceeding 24 inches.**
- **For conditions beyond limits shown, contact Boise Cascade EWP Engineering**